
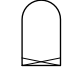

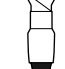










Legend

-  16 x TourPro Zoom Par Junior
8-50° Zoom RGBW
8ch DMX
-  8 x Par 64 VNSP
-  14 x Chauvet Ovation
915 FC Fresnel RGBAL
17°-85° Zoom
14ch DMX
-  12 x ETC Source 4
26° Degree Fixed Lens Profile
750w
-  6 x ETC Source 4
15°-30° Degree Zoom Profile
750w
-  6 x ETC Source 4
25°-50° Degree Zoom Profile
750w
-  6 x Selecon Zoom
12°-28° Degree Zoom Profile
1200w
-  6 x Selecon Arena Fresnel
7°-60° Zoom
2000w
-  6 Selecon Pacific
12°-28° Degree Zoom Profile
1000w
-  6 x Selecon Cadenza Fresnel
2000w
-  9 x Quartz Colour Iris 4
4 x 1250w Cell
-  2 x Robert Juliat
Super Korrigan Followspot
7°-14.5° Zoom
1200w HMI
(not pictured in lx plot)


Label Legend

Gel Colour
Circuit Number
Channel

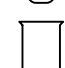

THE REGAL THEATRE

Title Regal Theatre Lighting		
Scale 1:95	Drawn By C.Russell	Date 30/4/21

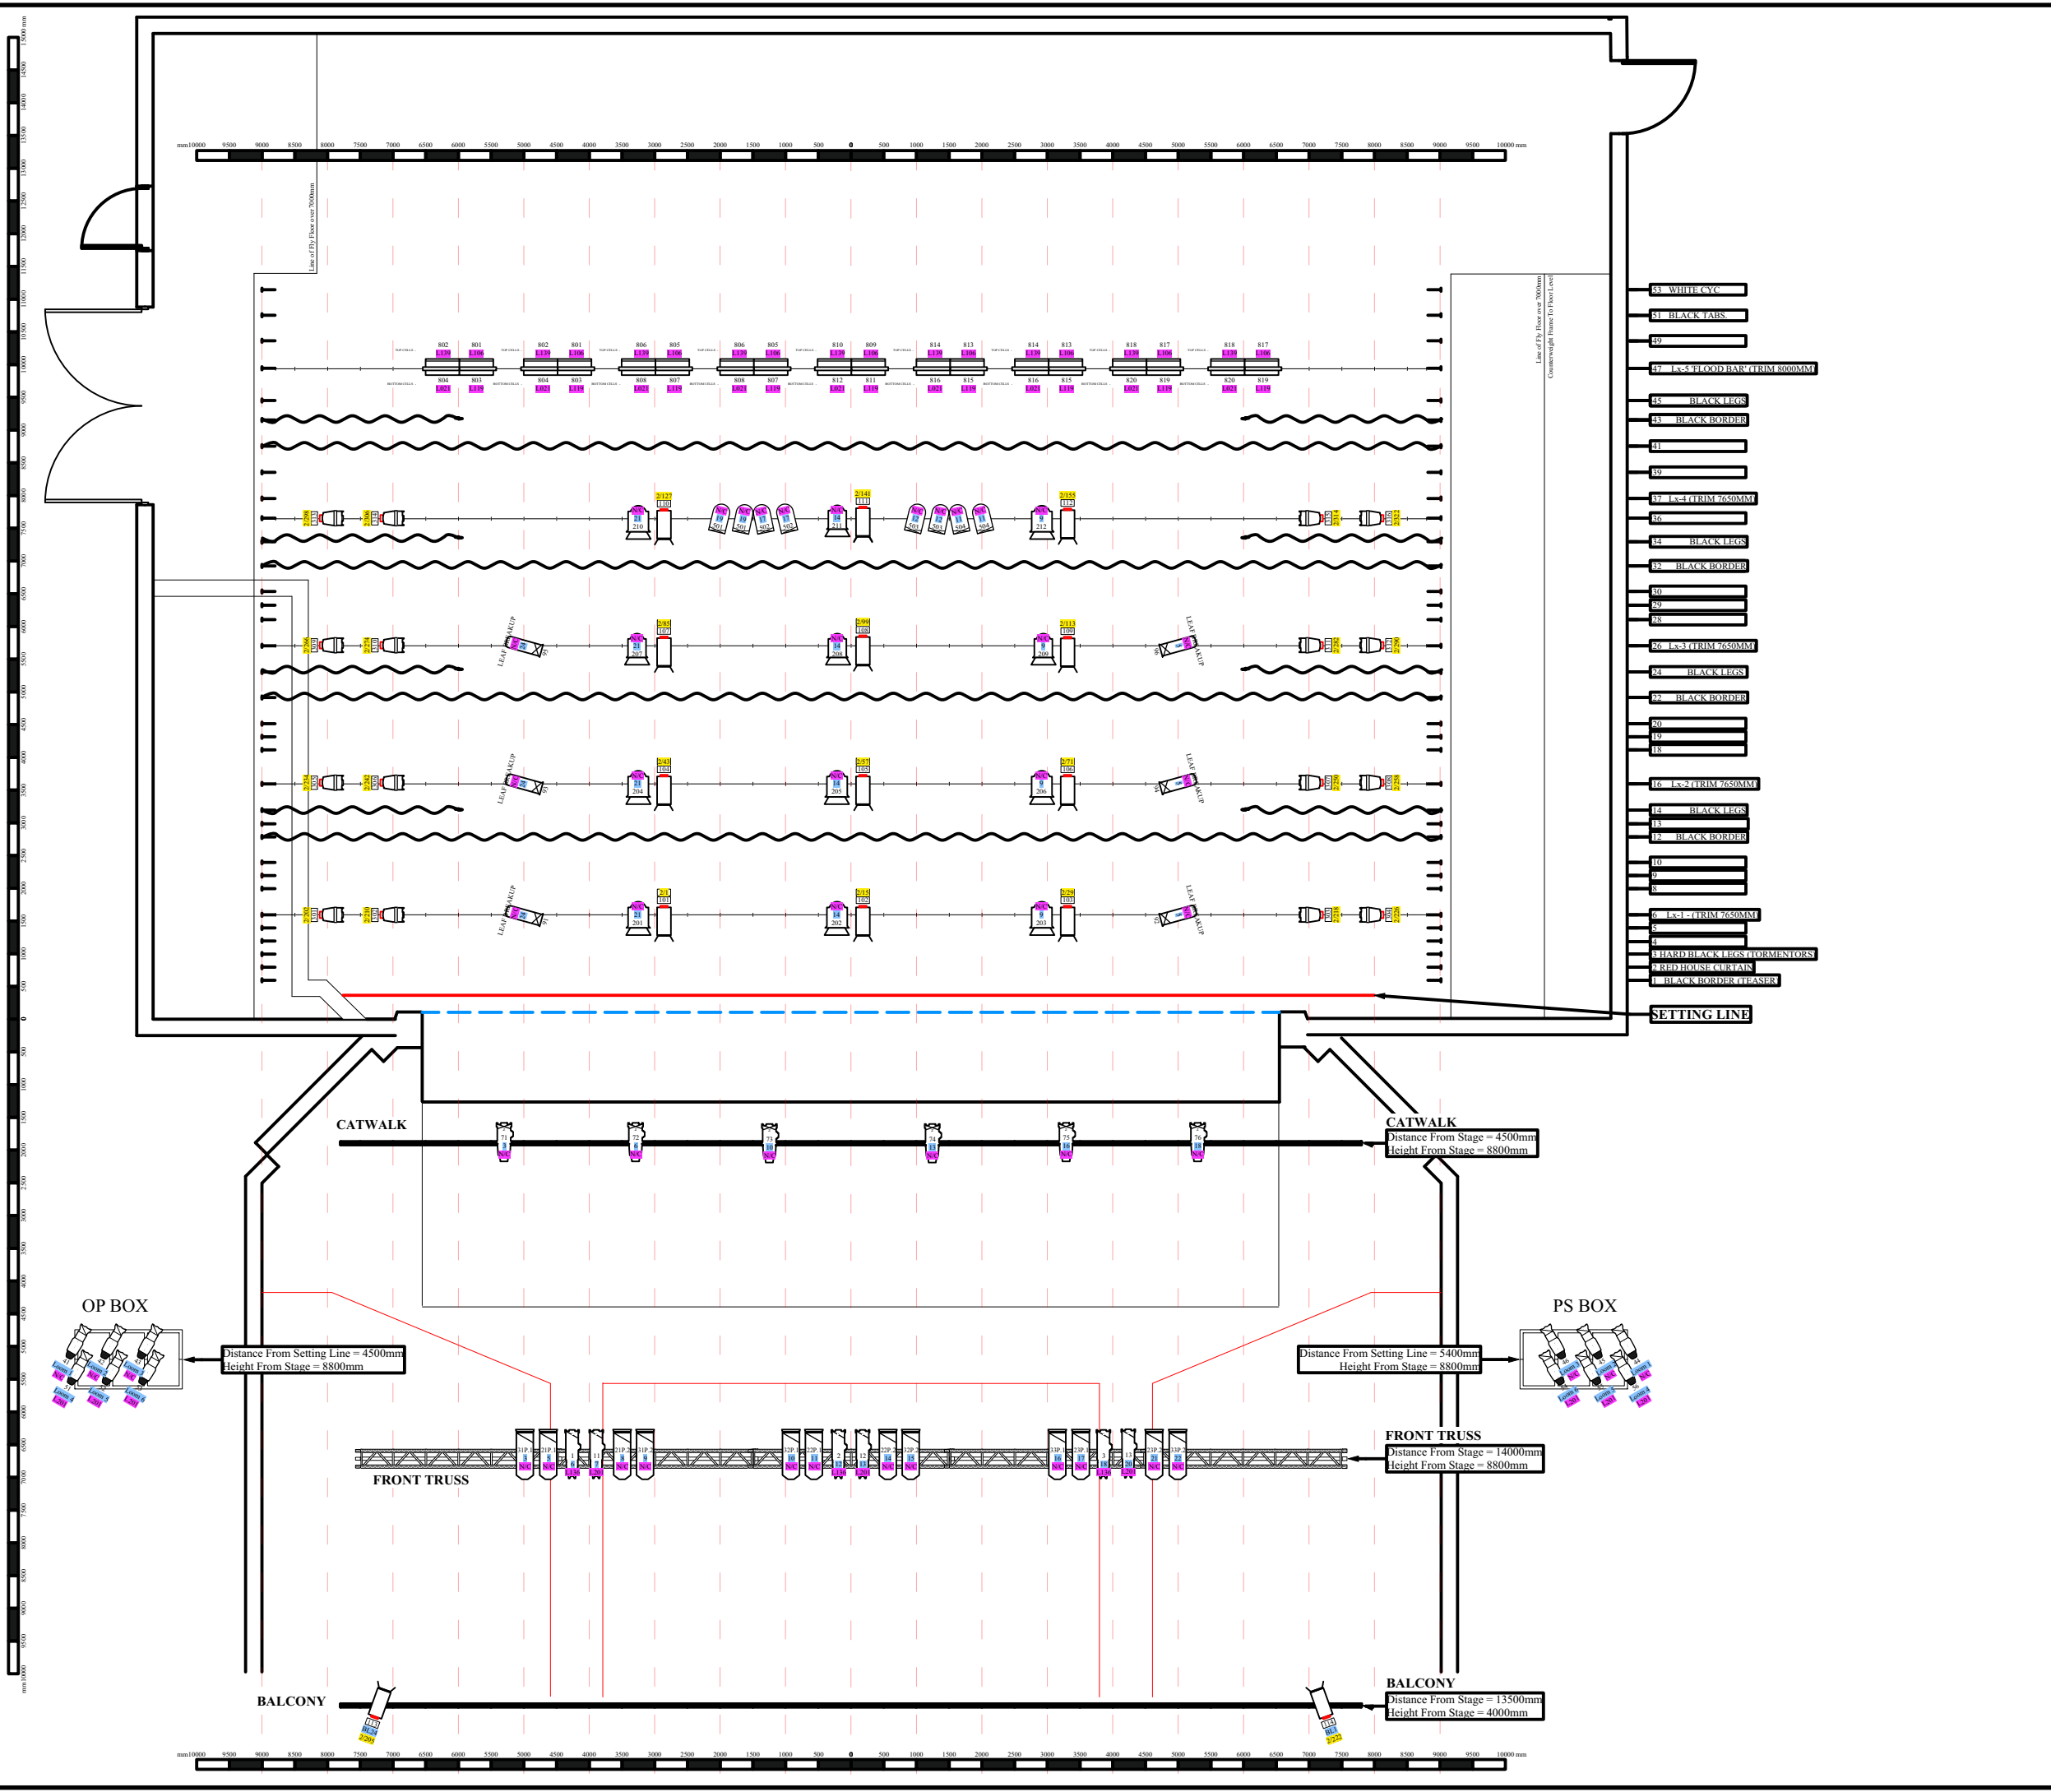


SETTING LINE

CATWALK

CATWALK

OP BOX

PS BOX

FRONT TRUSS

FRONT TRUSS

BALCONY

BALCONY